



DATE:
3-17-06
REV.:


Custom Metal Products
2733 Vassar Place NE
Albuquerque, NM 87107

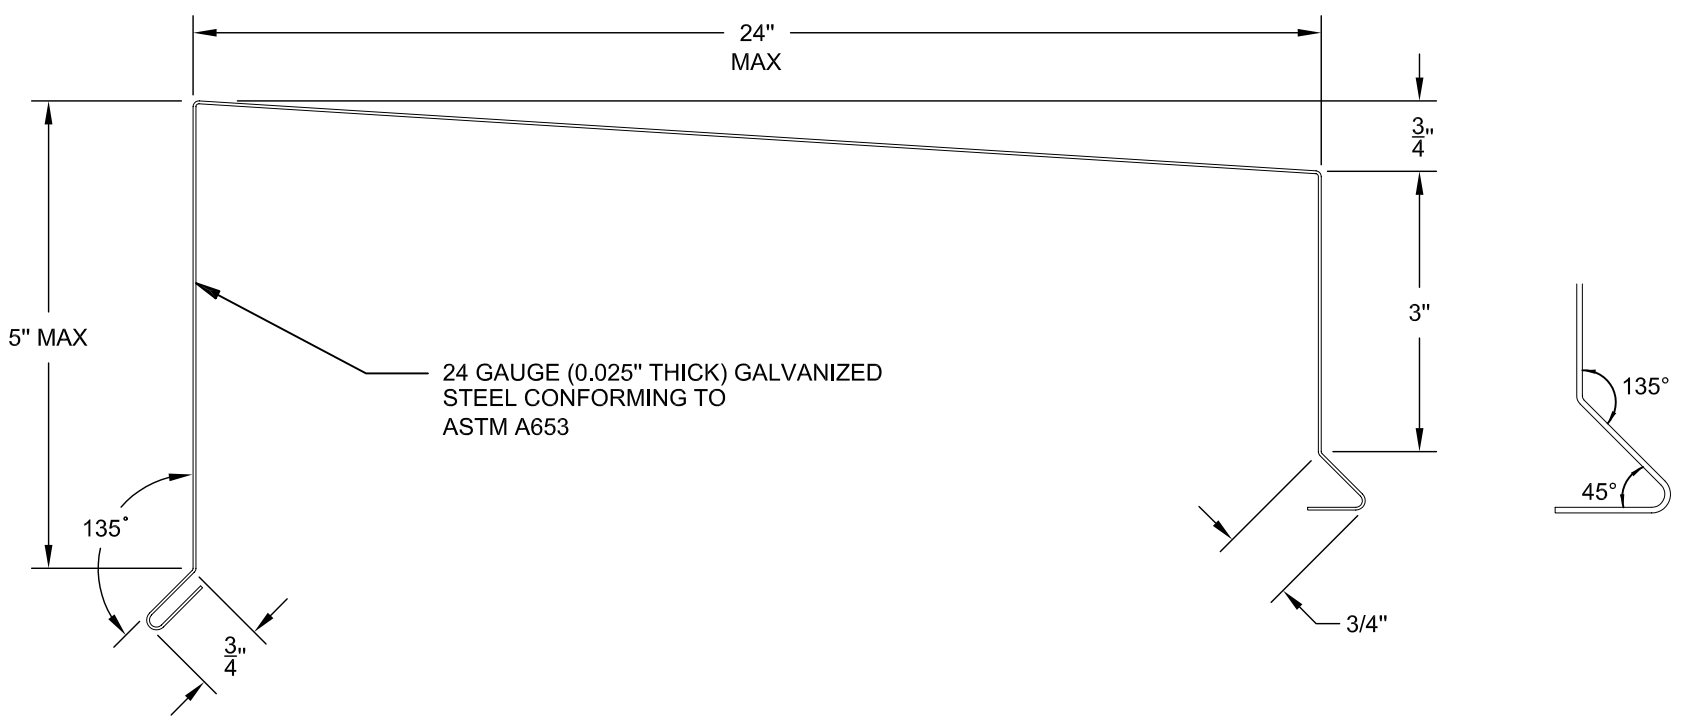


PARAPET CAP

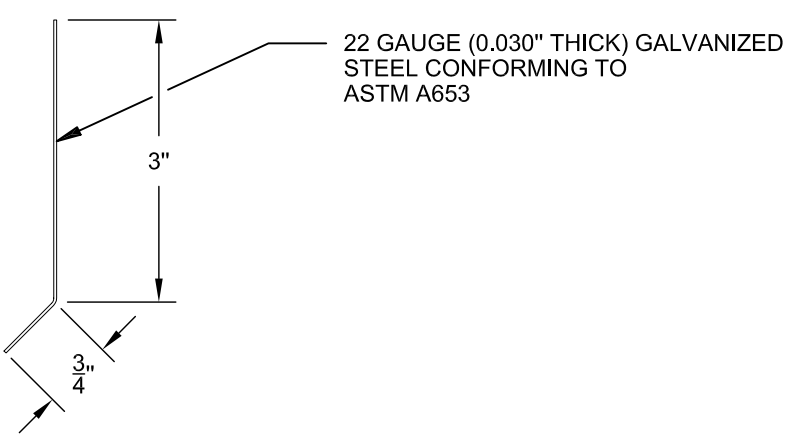

CLEAT

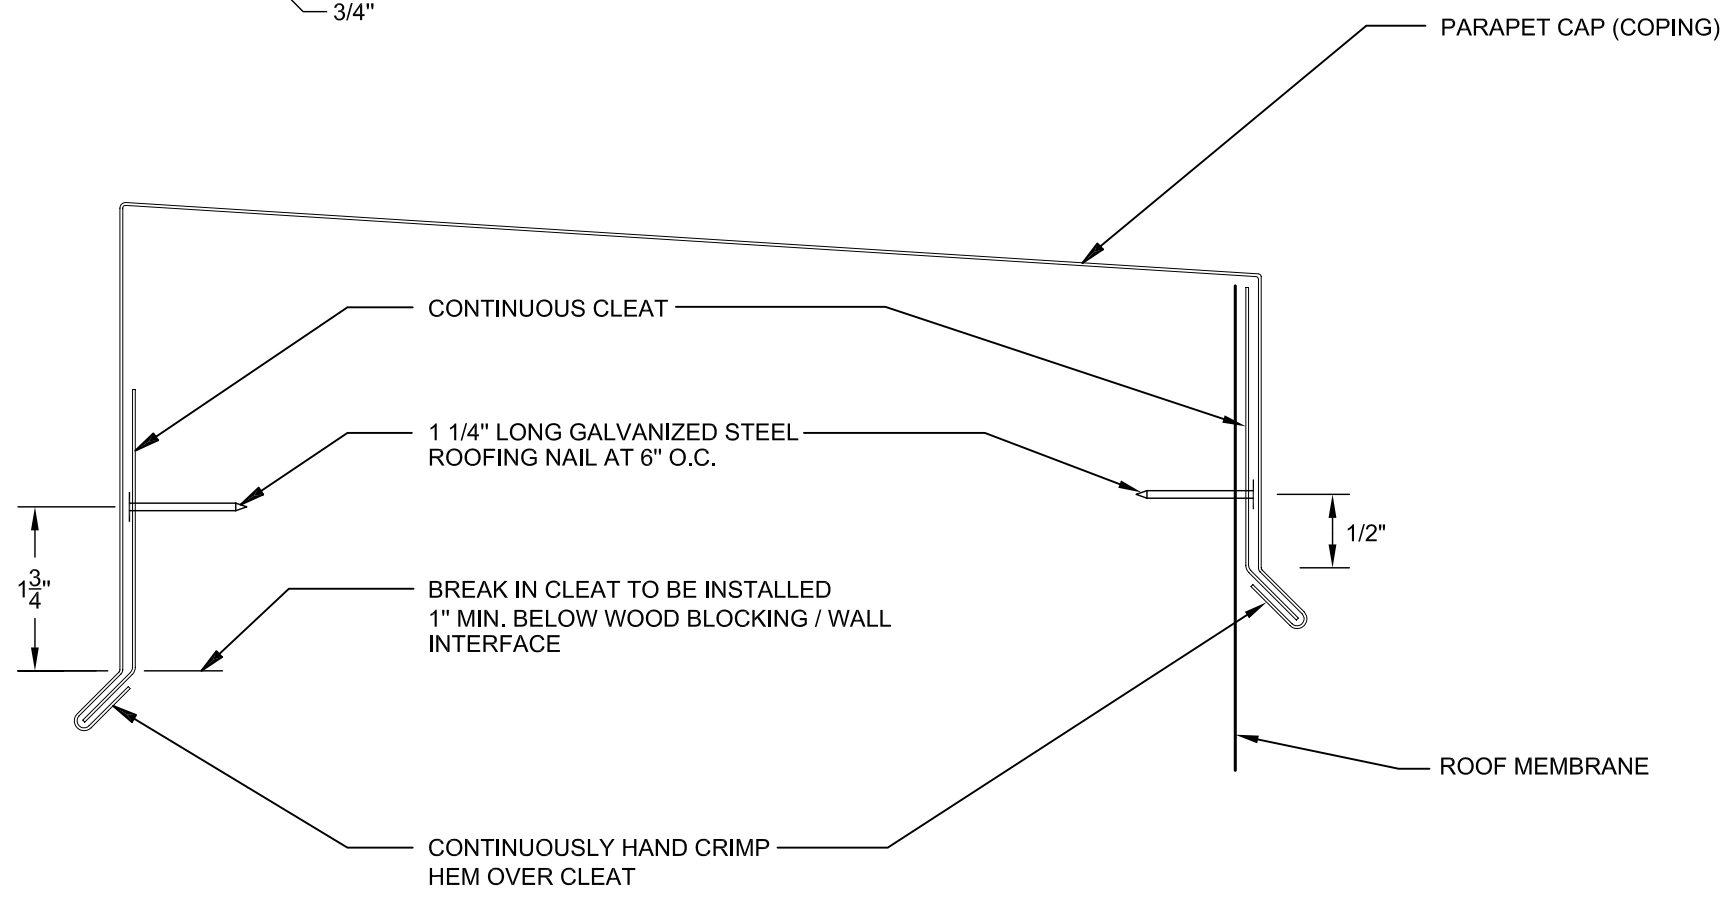

INSTALLATION DRAWING

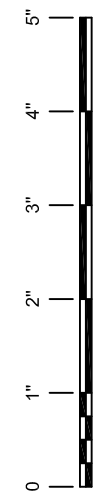

FABRICATION DRAWING



RESISTANCE TESTED IN ACCORDANCE WITH ANSI/SPRI ES-1-03: ITS REPORT No.

TITLE :
24 GAUGE PARAPET CAP (COPING)

PER NRCA 5th EDITION CONSTRUCTION DETAILS:
BUR-1, BUR-P-1, MB-1, MB-P-1, TP-1, TP-P-1, TS-1, TS-P-1, SPF-1

SHEET No:
14