



DATE:
3-17-06
REV.:

Custom Metal Products
2733 Vassar Place NE
Albuquerque, NM 87107

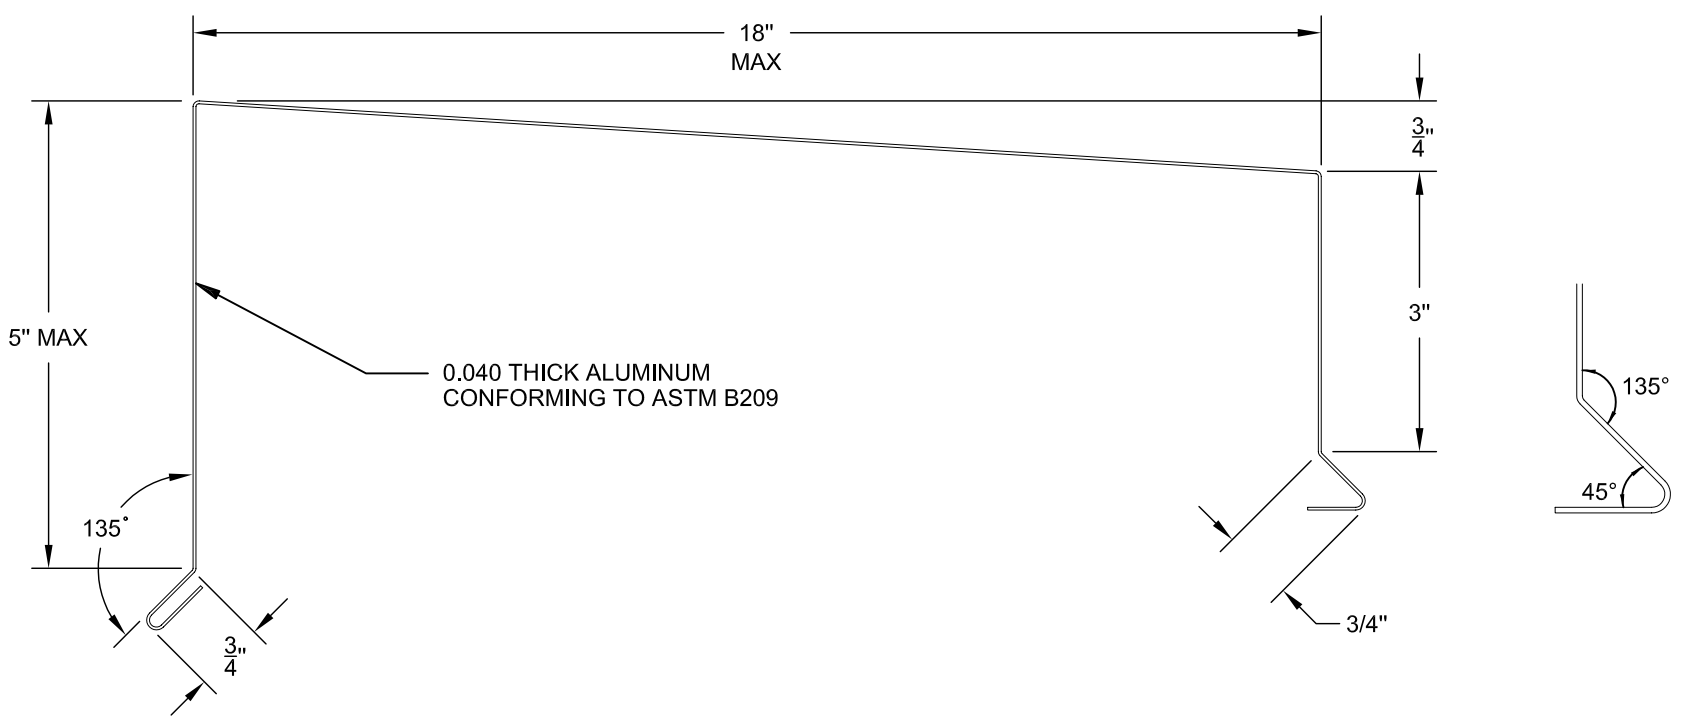


PARAPET CAP

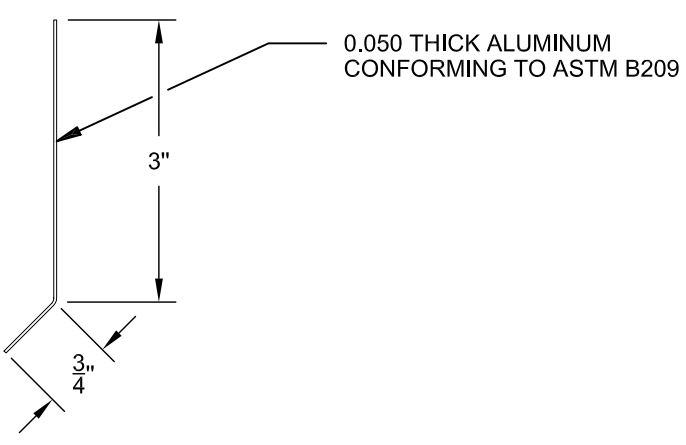


CLEAT

FABRICATION DRAWING

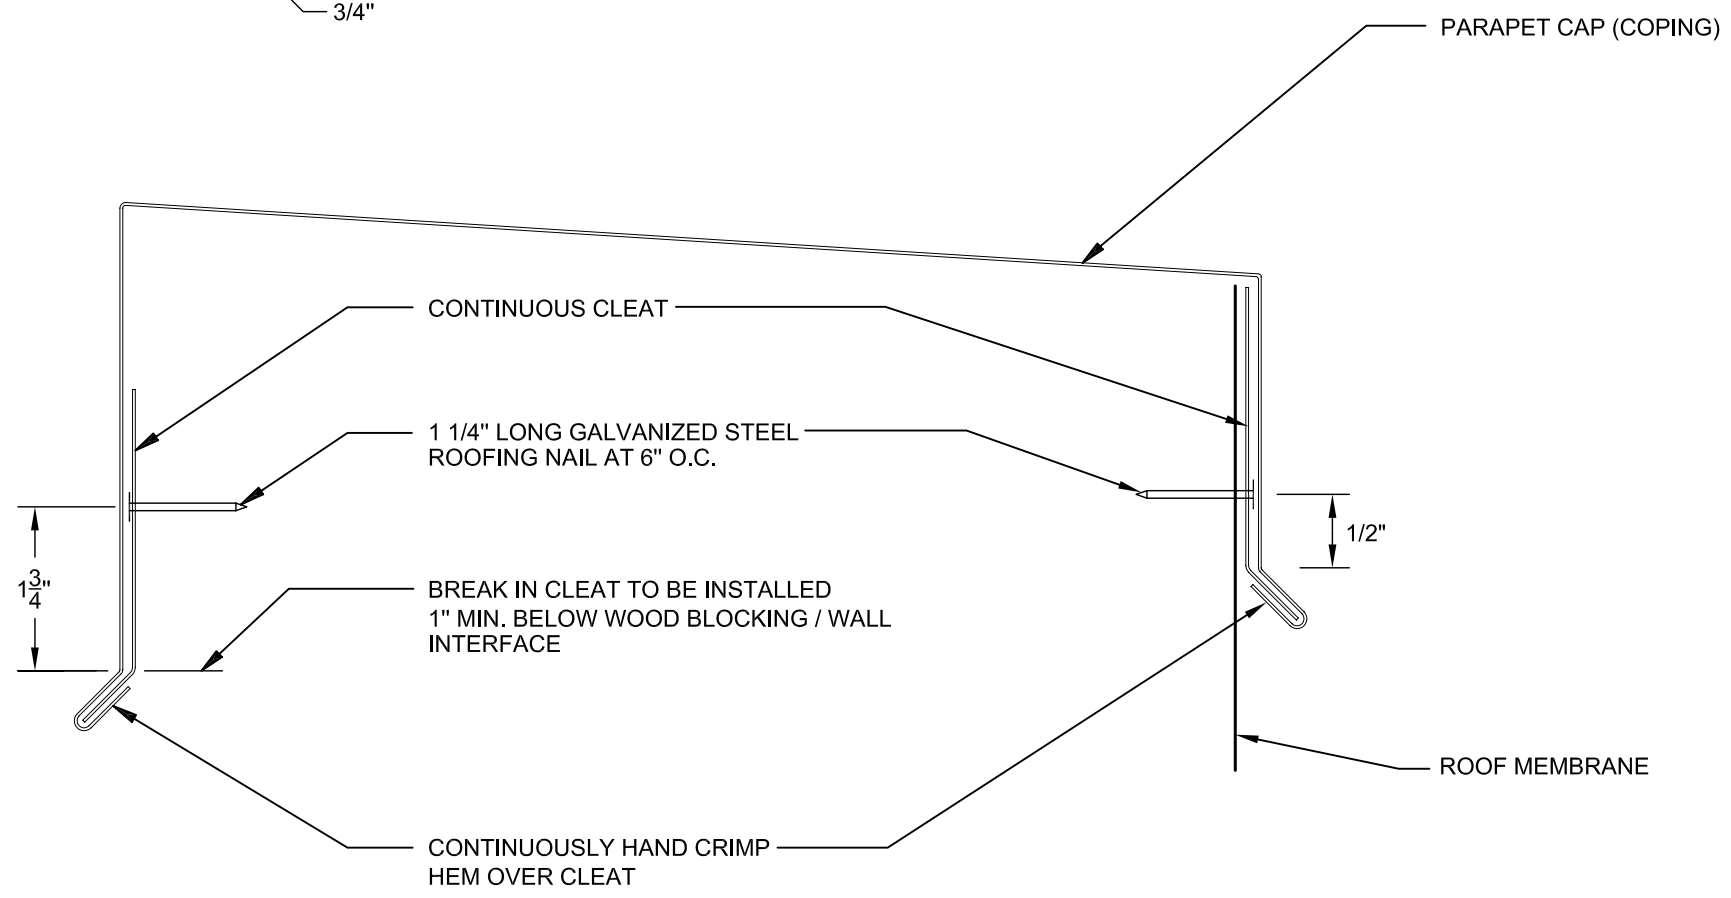

INSTALLATION DRAWING

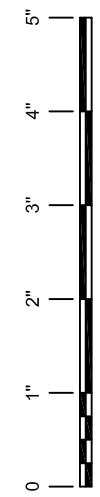

RESISTANCE TESTED IN ACCORDANCE
WITH ANSI/SPRI ES-1-03:
ITS REPORT No.

TITLE :
0.040 ALUMINUM PARAPET CAP (COPING)

PER NRCA 5th EDITION CONSTRUCTION DETAILS:
BUR-1, BUR-P-1, MB-1, MB-P-1, TP-1, TP-P-1, TS-1, TS-P-1, SPF-1

SHEET
No:
15