



DATE:  
3-17-06  
REV.:


Custom Metal Products  
2733 Vassar Place NE  
Albuquerque, NM 87107

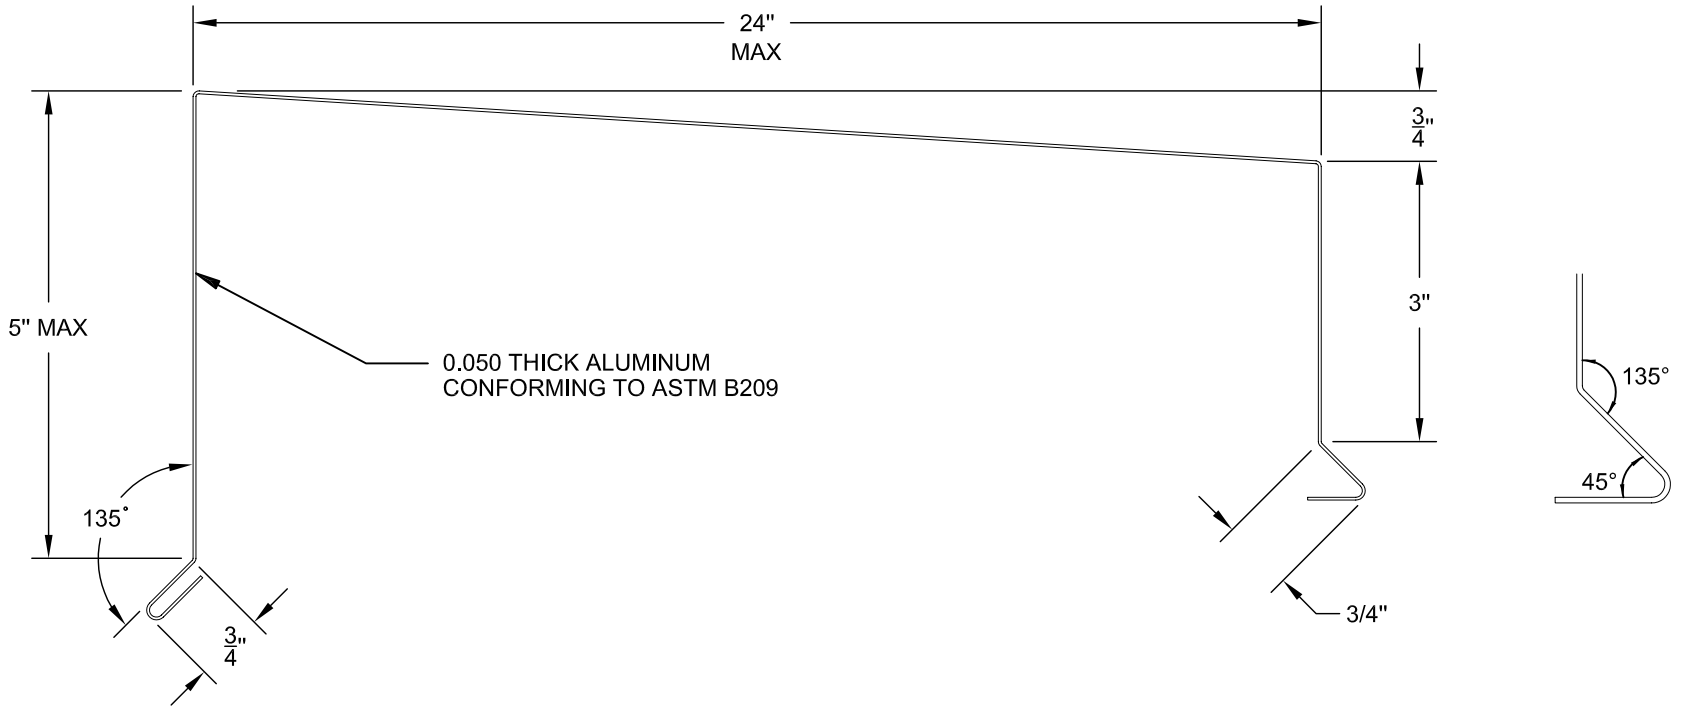

PARAPET CAP

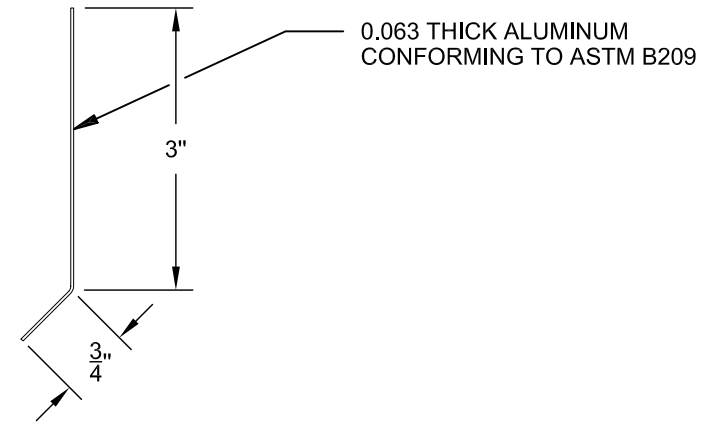


CLEAT

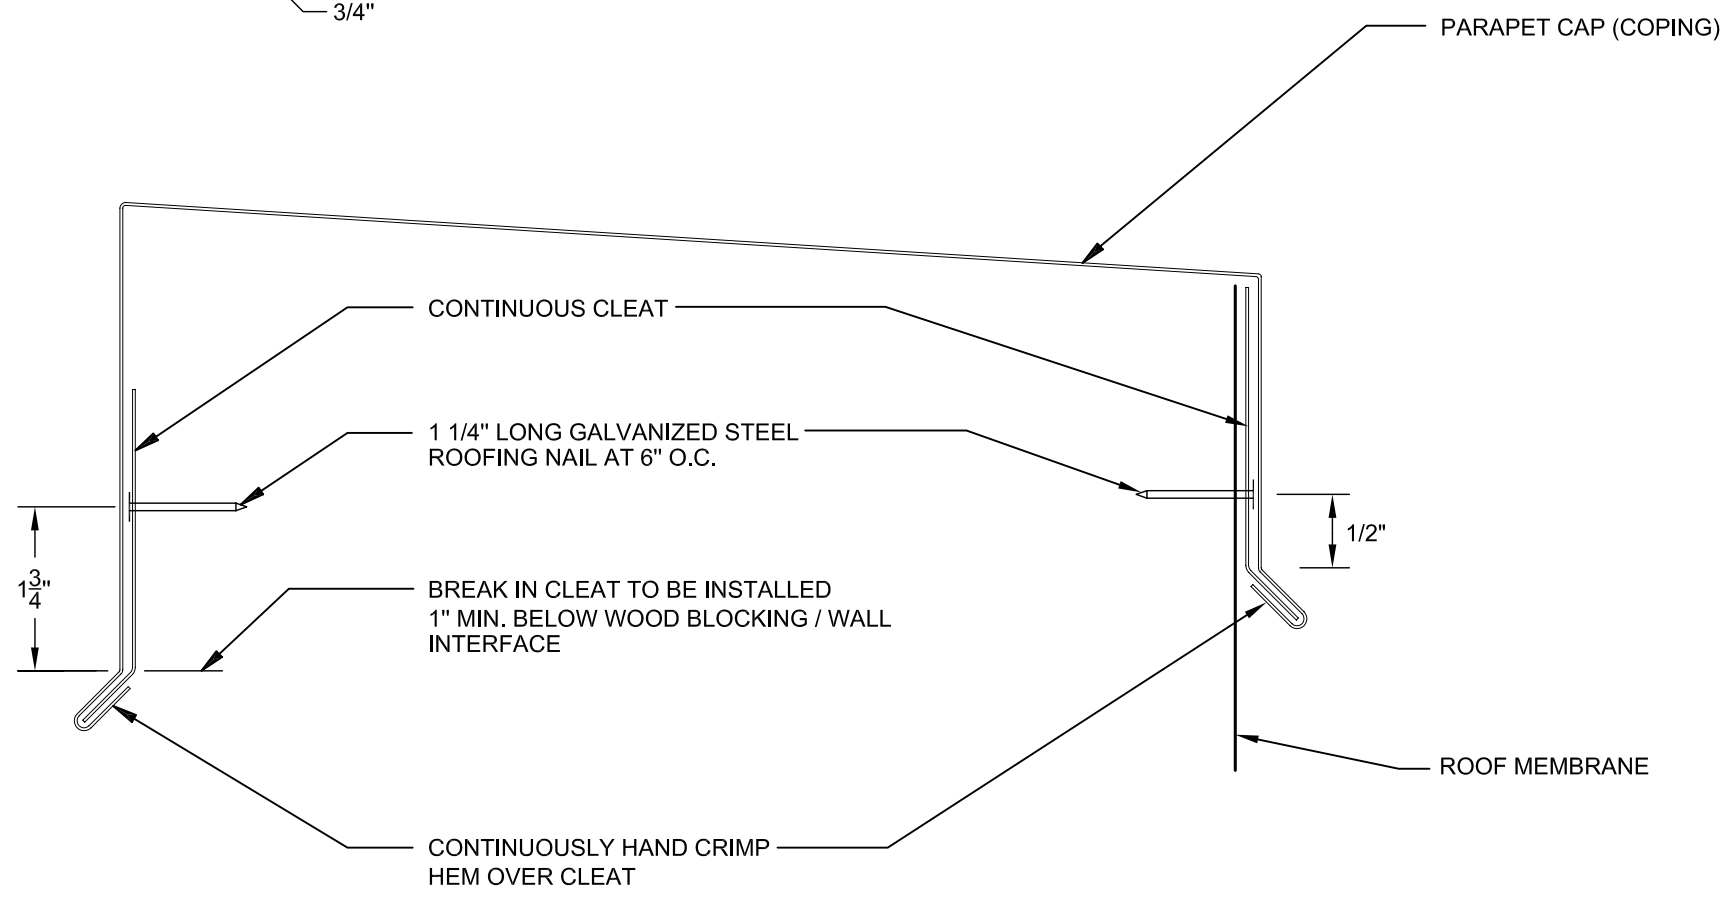

INSTALLATION DRAWING

FABRICATION DRAWING

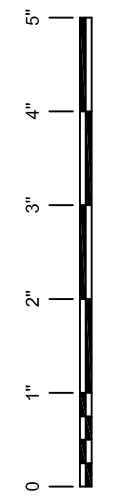

RESISTANCE TESTED IN ACCORDANCE  
WITH ANSI/SPRI ES-1-03:  
ITS REPORT No.

TITLE :  
0.050 ALUMINUM PARAPET CAP (COPING)

PER NRCA 5th EDITION CONSTRUCTION DETAILS:  
BUR-1, BUR-P-1, MB-1, MB-P-1, TP-1, TP-P-1, TS-1, TS-P-1, SPF-1

SHEET  
No:  
**16**